


CUPBOARD CUPBOARD


BASEMENT

RECEPTION ROOM

3.87m x 3.61m

12'8 x 11'10

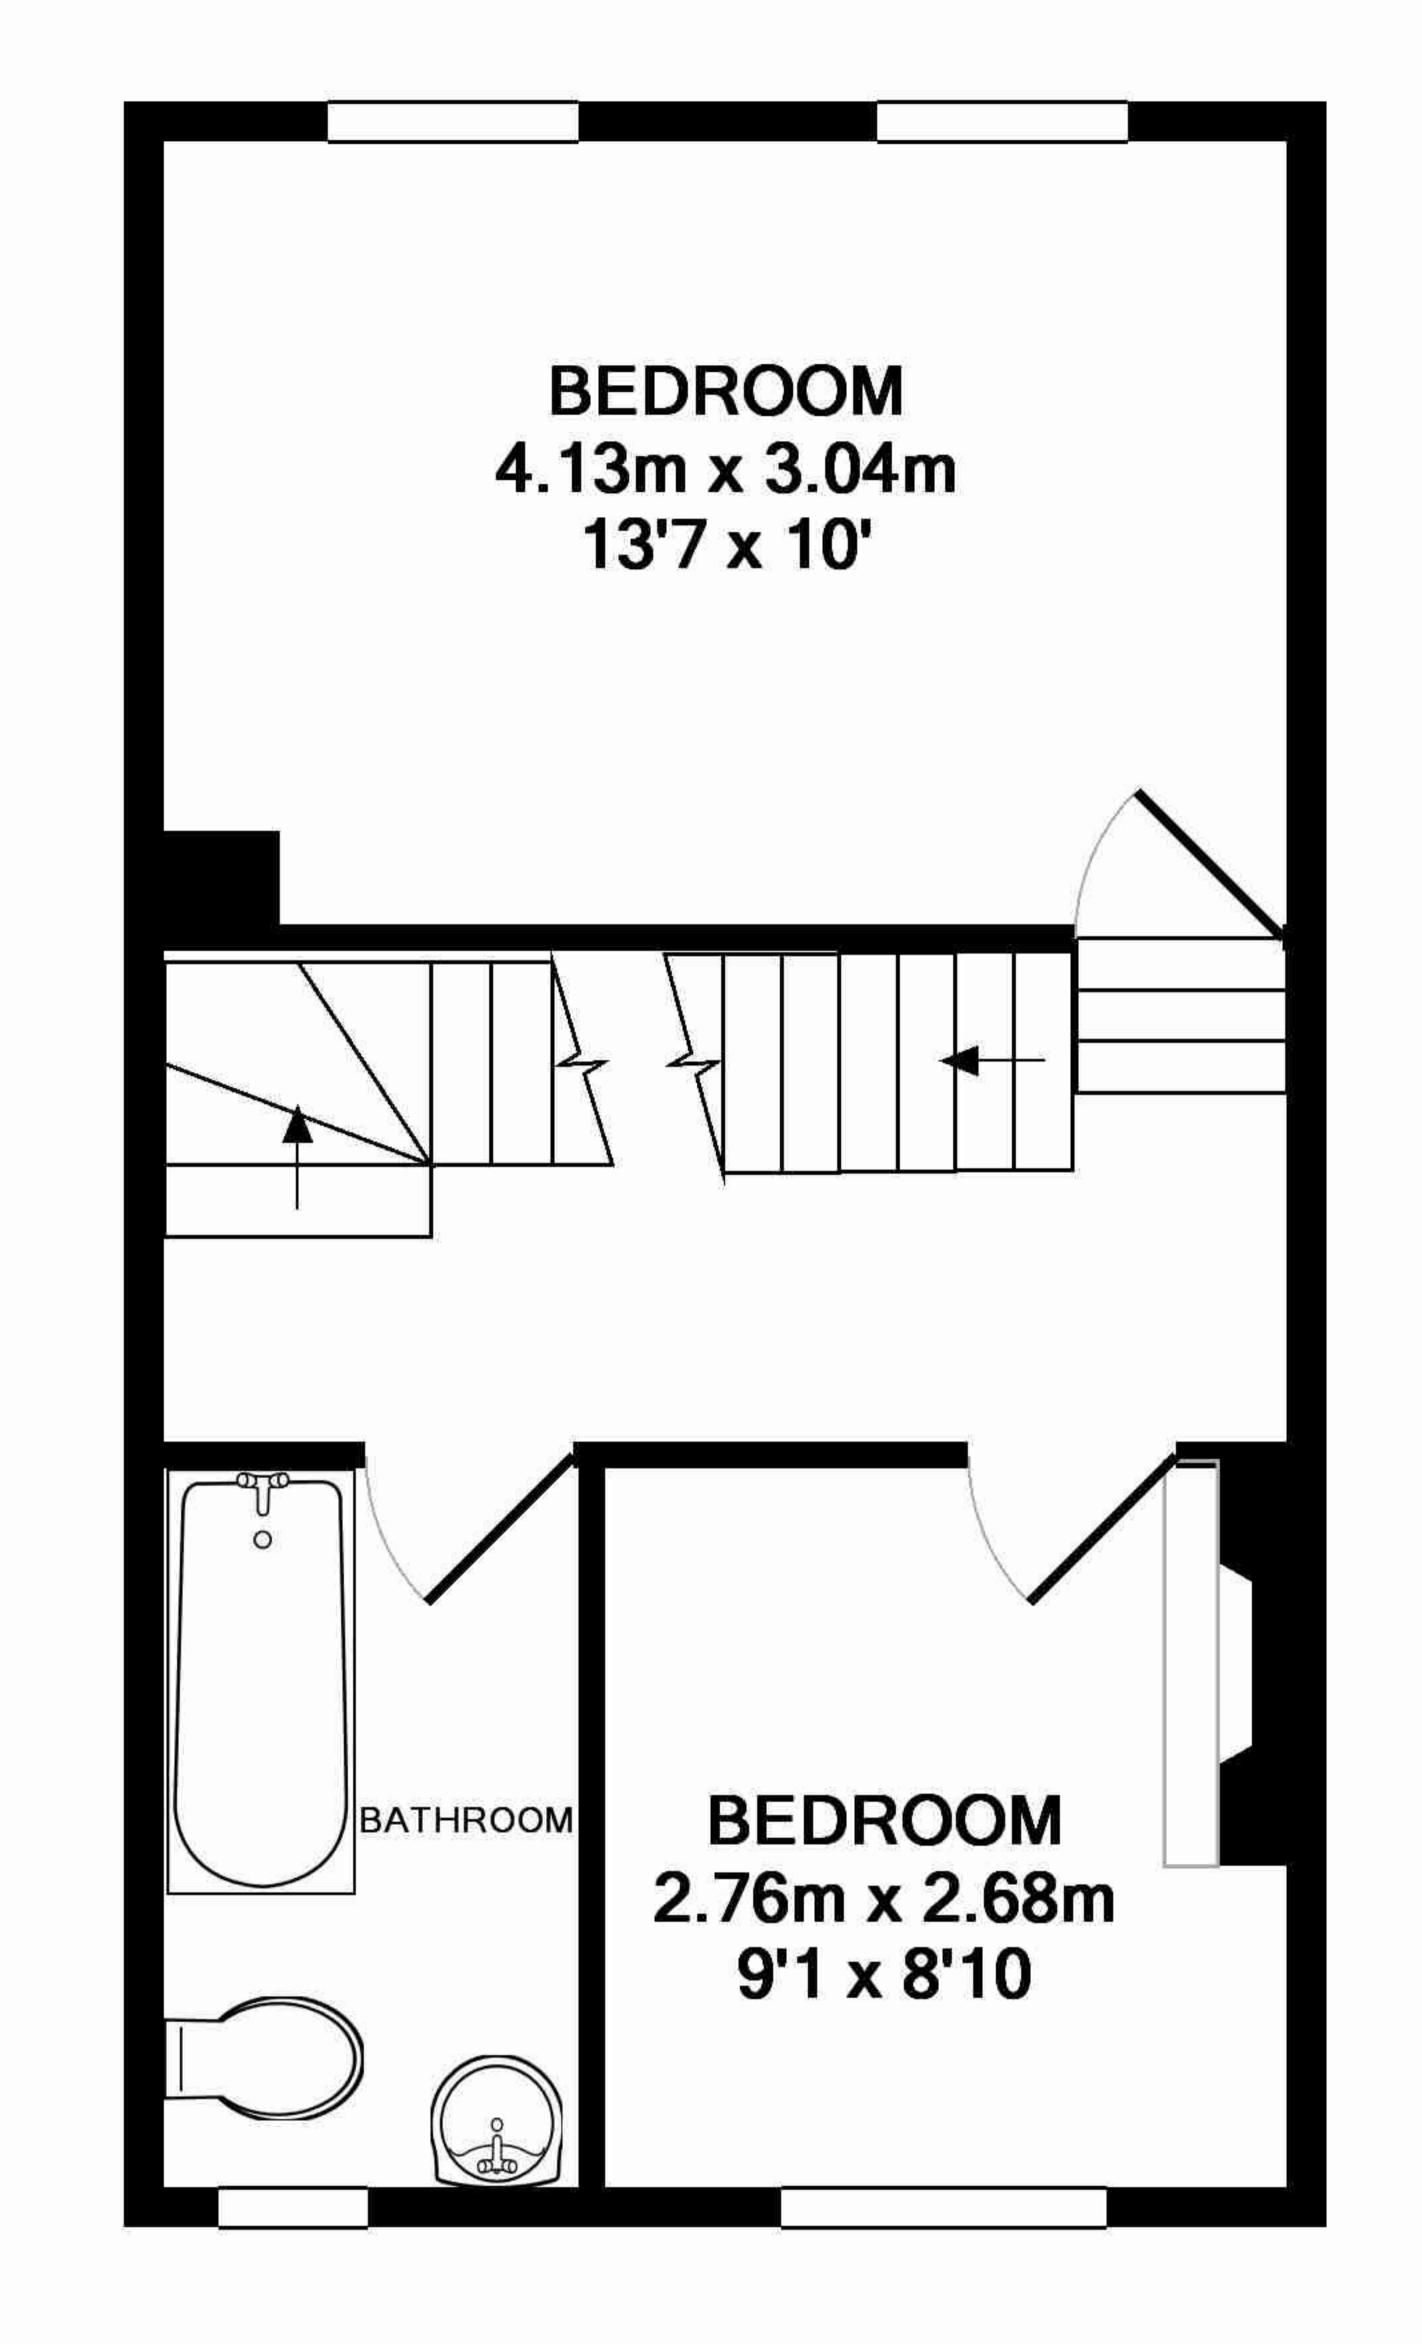

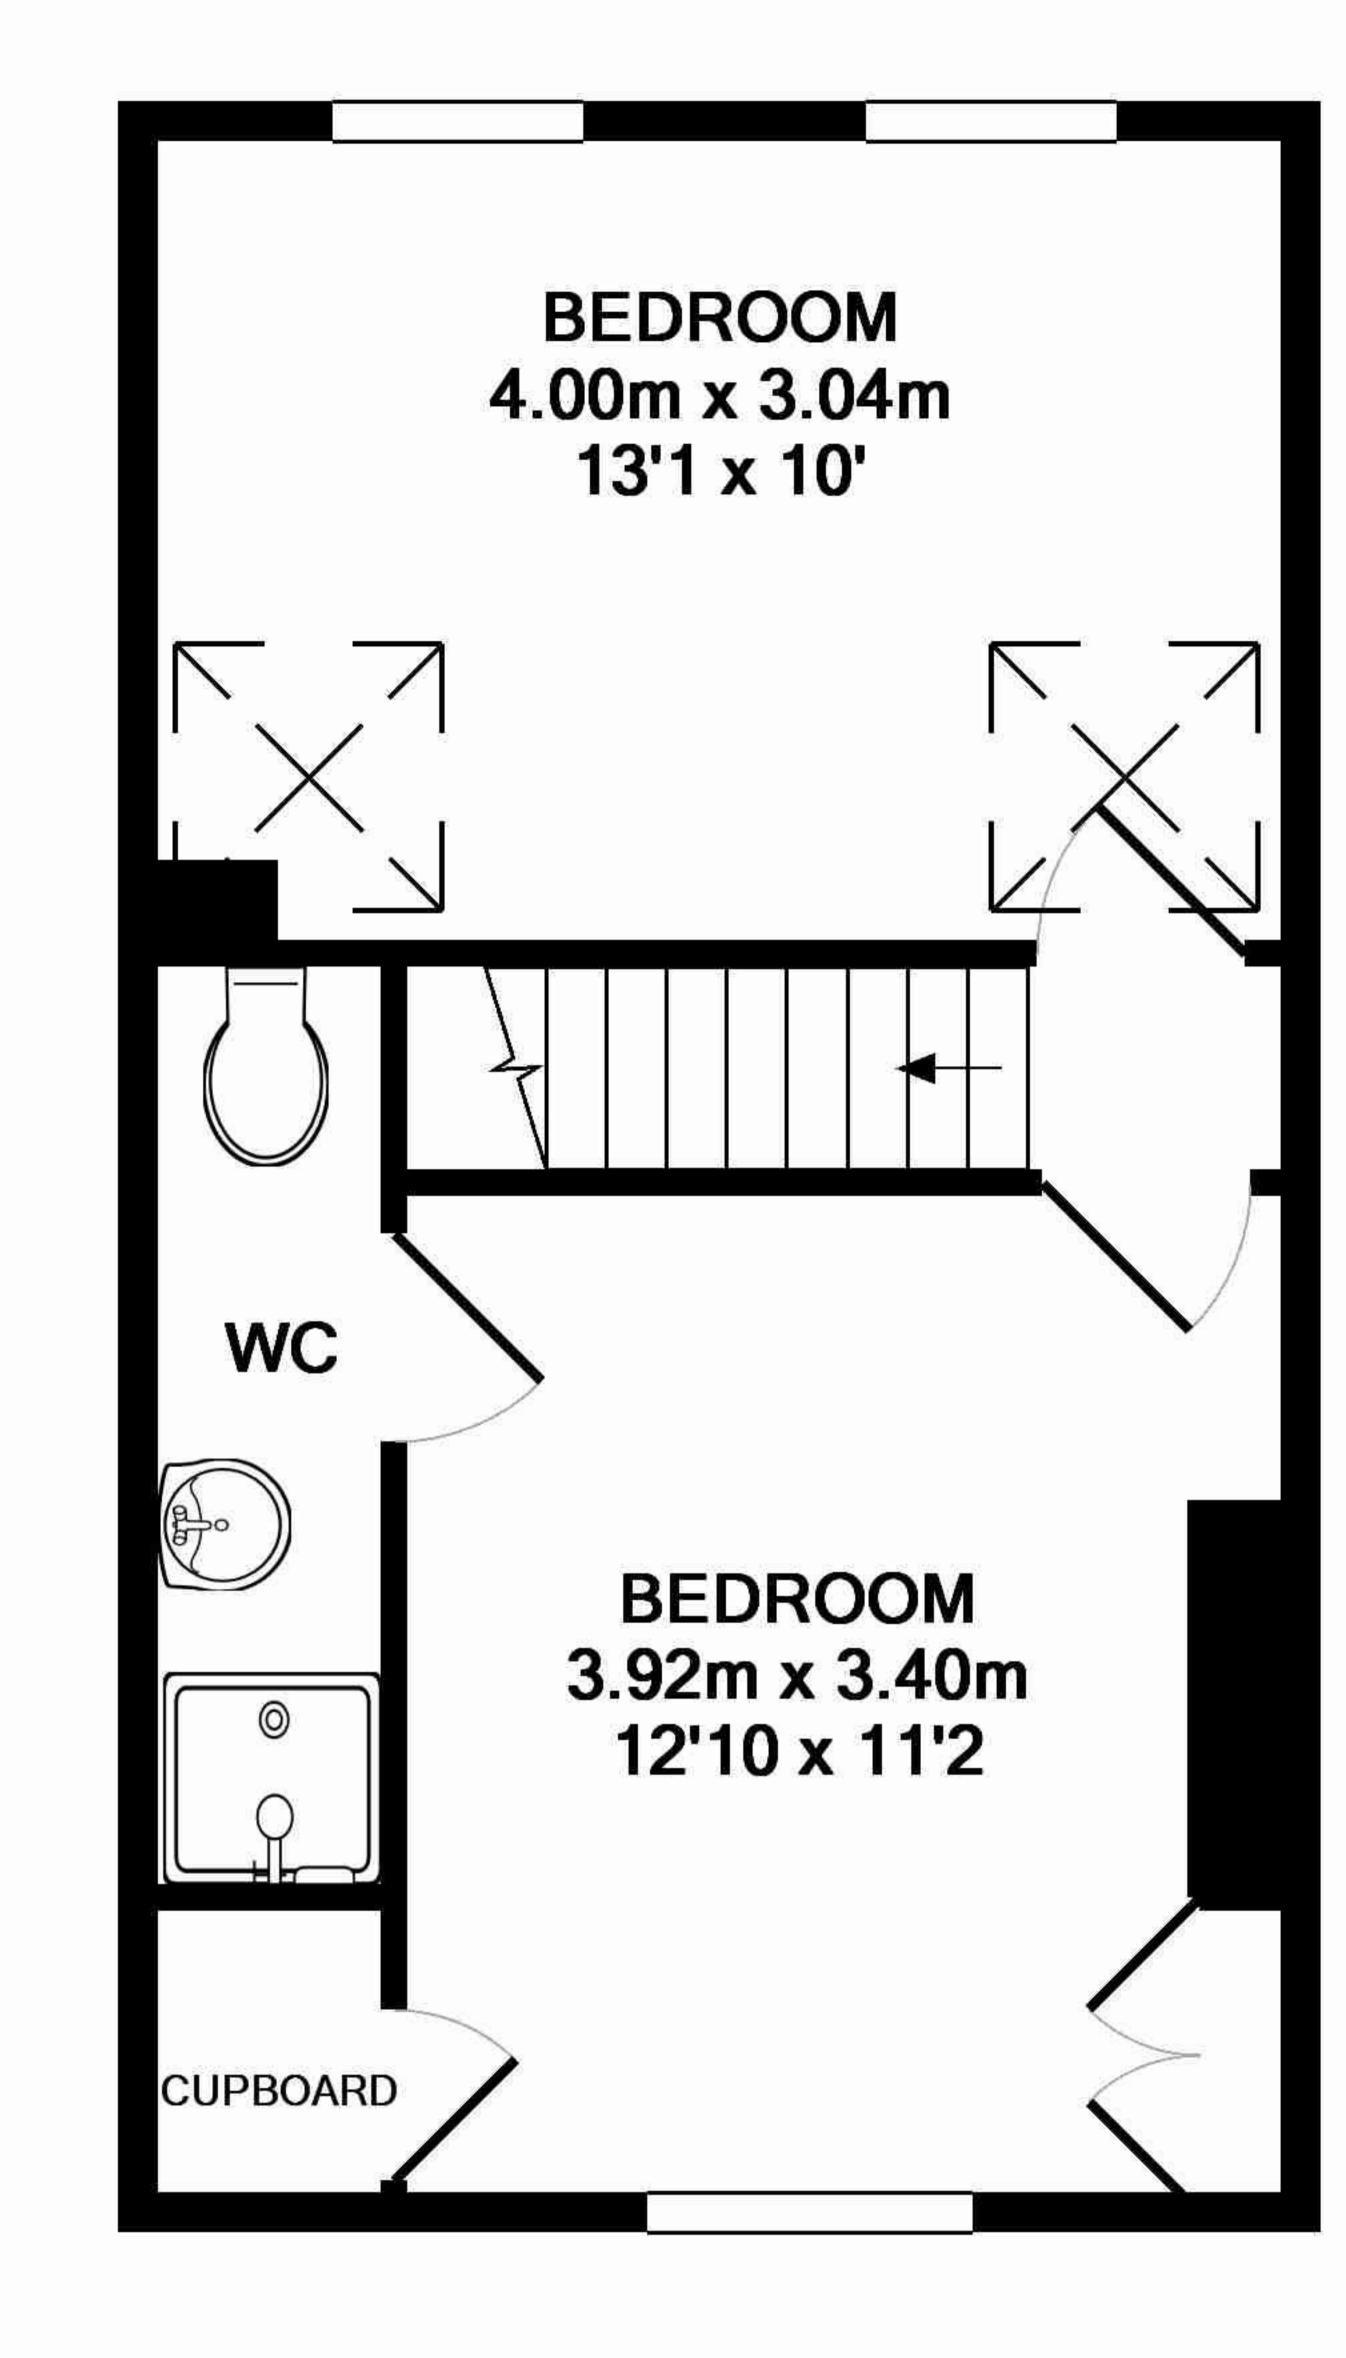

BASEMENT LEVEL GROUND FLOOR 1ST FLOOR 2ND FLOOR

TOTAL APPROX. FLOOR AREA 114.8 SQ.M. (1236 SQ.FT.)

